

SOUTH SHORE F2
THIS AREA REPLATTED;
LOTS REDUCED
FROM 11 TO 4

SITE LEGEND


- EXISTING PROPERTY LINE
- EXISTING LOT LINE
- EXISTING 100' CONTOUR INTERVAL
- EXISTING 10' CONTOUR INTERVAL
- WATER LEVEL - VISUAL REFERENCE ONLY
- EXISTING 60' WIDE EASEMENT
- PROPOSED SEWER MAIN ROUTING
- PROPOSED WATER MAIN ROUTING

NOTE: WATER AND SEWER ROUTES PER CIVIL DESIGN CONSULTANTS ORIGINAL DRAWINGS. THESE ROUTES ARE SHOWN FOR REFERENCE ONLY. SEE CIVIL DESIGN CONSULTANTS FOR ACTUAL ROUTES.

WHERE CONFLICTS OCCUR BETWEEN LANDSCAPE MASTER PLAN, TRAIL ROUTING, AND/OR ANY OTHER PROPOSED SITE IMPROVEMENTS, COORDINATION DURING CONSTRUCTION WILL BE NECESSARY.

**SOUTH SHORE AT STAGECOACH
LANDSCAPE AND RECREATION MASTER PLAN**

IDW Job #: 001-07

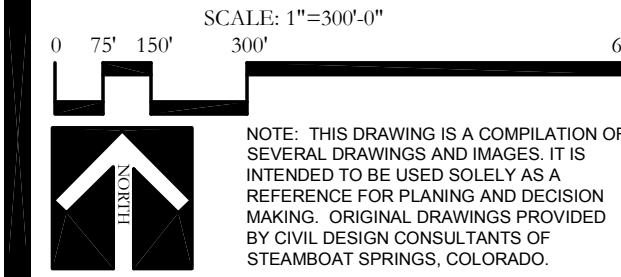

SCALE:	1" = 300'-0"	SHEET NUMBER:	MP1.4
DATE:	12/10/07	SHEET NAME:	PRELIMINARY ROUTING FOR WATER AND SEWER MAINS
REVISION:	01/26/08		
FILE NAME:	001-07 Base MapR2.dwg		
DRAWN BY:	AAB		
CHECKED BY:	AAB		



This document, along with all designs, is the property of Integrated Design Workshop, and it is to be used only for the project and site for which it was prepared. No part of this document may be reproduced, stored in a retrieval system, or transmitted in any form or by any means, electronic, mechanical, photocopying, recording, or by any information storage and retrieval system, without the prior written permission of Integrated Design Workshop.

By including these plans, the landscape architect has performed the professional design services for the project and has not provided any other services. The client is responsible for obtaining all necessary permits and approvals from the appropriate authorities.

Changes made to the plans without the approval of an architect or landscape architect shall be the responsibility of the client. Integrated Design Workshop is not responsible for any errors or omissions in the plans or for any consequences arising from the use of these plans.

©Integrated Design Workshop